


# EXISTING BASEMENT FLOOR PLAN

**DATE OF ISSUE**

AUGUST 13, 2014

**SCALE**

3/16" = 1'-0" ON ORIGINAL

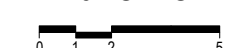


TBA PROJECT # 1221

WESTON ELDERLY HOUSING  
@ WESTON OLD LIBRARY

356 BOSTON POST RD.  
WESTON, MA 02493

CLIENT:  
TOWN OF WESTON  
11 TOWN HOUSE ROAD  
WESTON, MA 02493

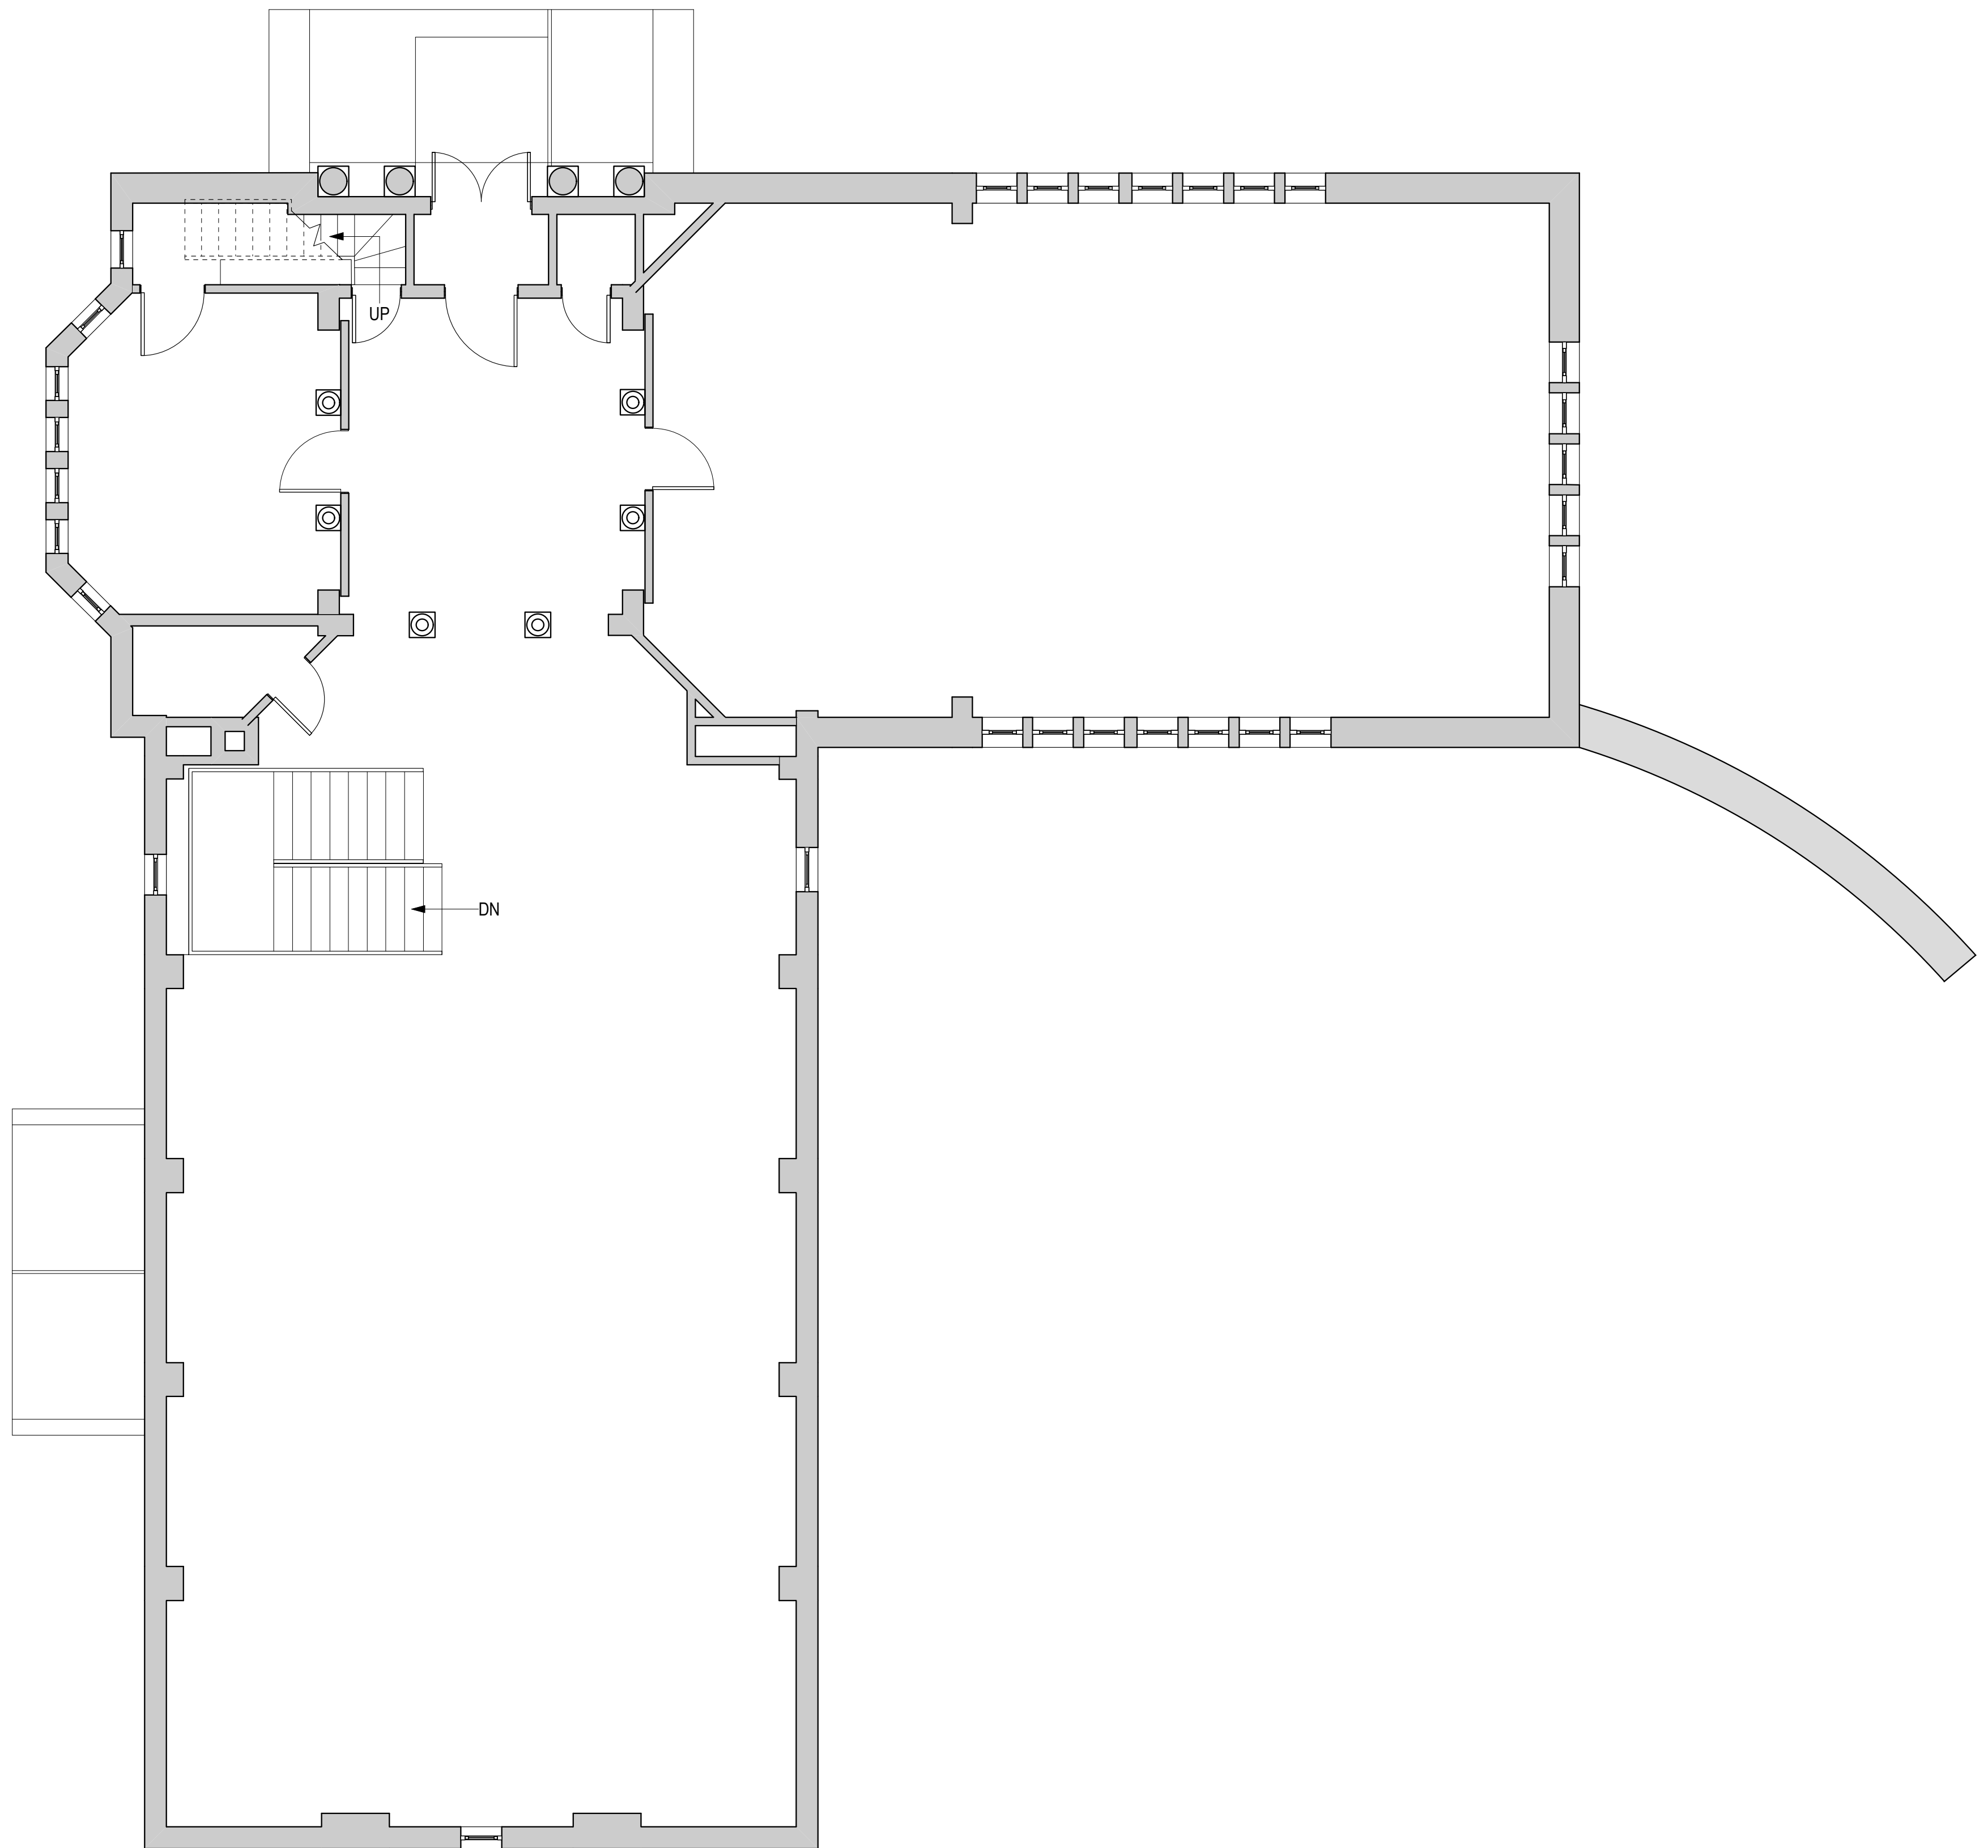


# EXISTING FIRST FLOOR PLAN

**DATE OF ISSUE**

AUGUST 13, 2014

**SCALE**

3/16" = 1'-0" ON ORIGINAL

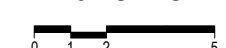


TBA PROJECT # 1221

WESTON ELDERLY HOUSING  
@ WESTON OLD LIBRARY

356 BOSTON POST RD.  
WESTON, MA 02493

CLIENT:  
TOWN OF WESTON  
11 TOWN HOUSE ROAD  
WESTON, MA 02493

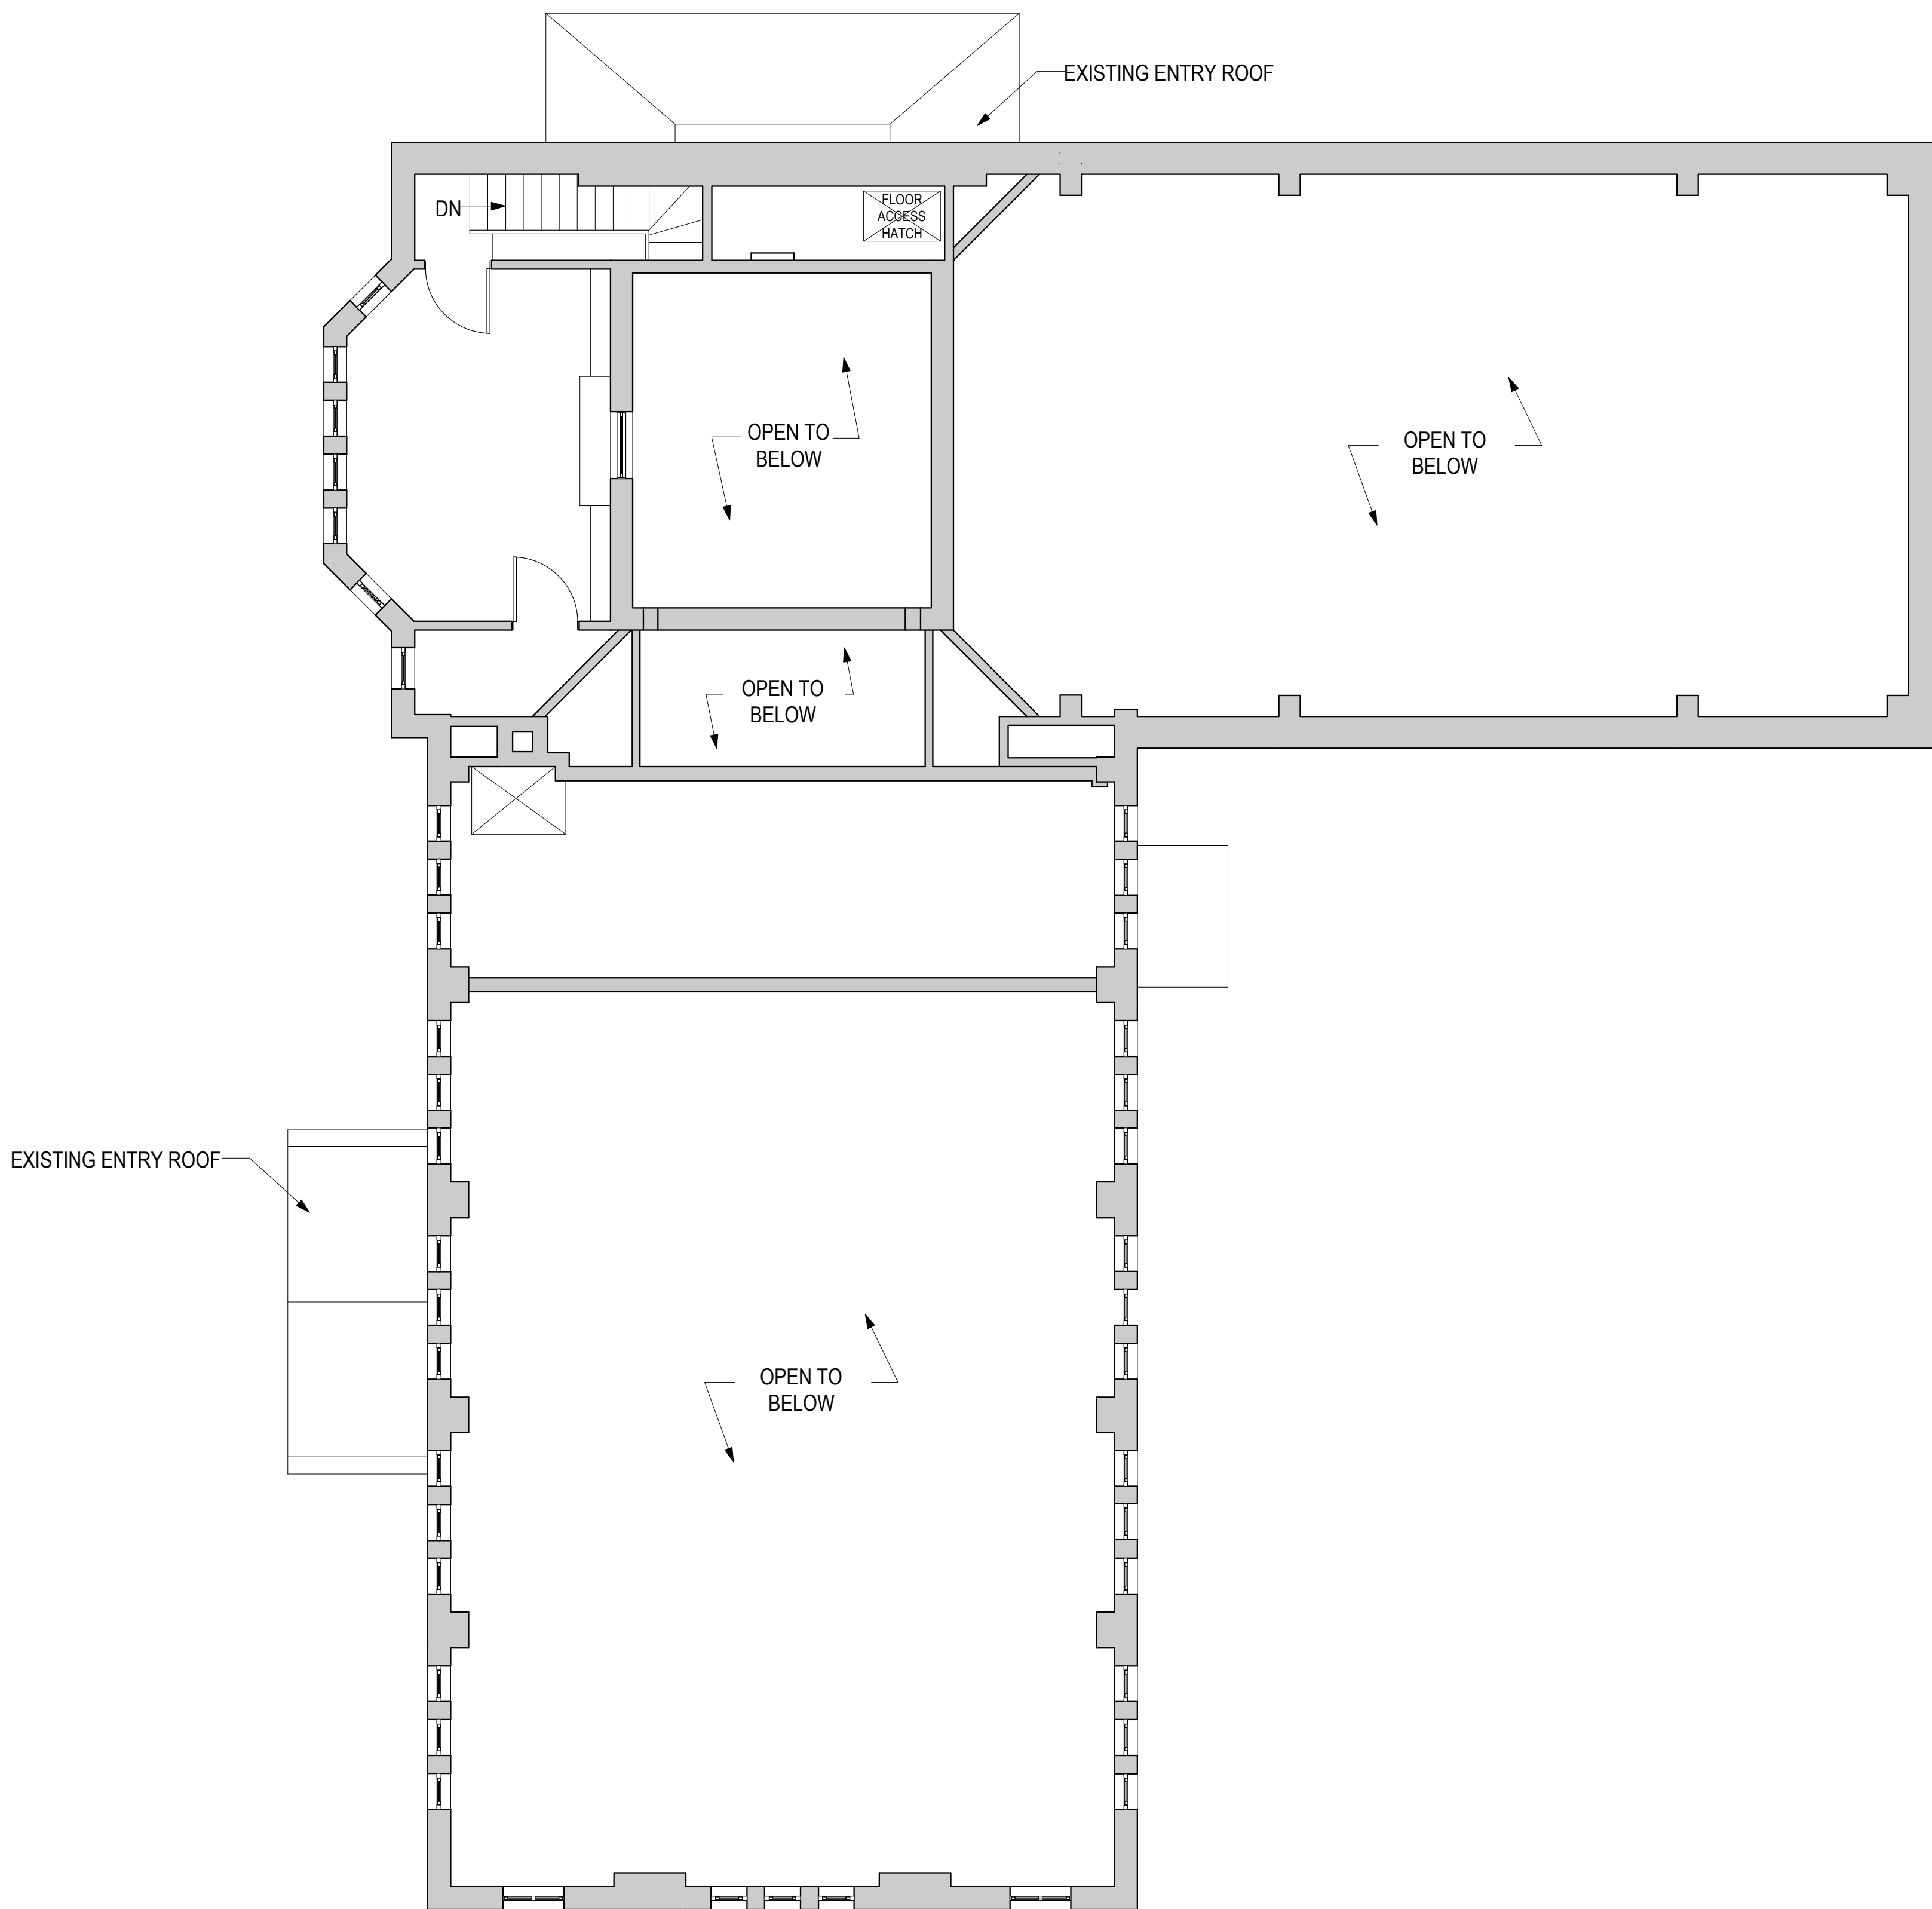


# EXISTING MEZZANINE FLOOR PLAN

**DATE OF ISSUE**

AUGUST 11, 2014

**SCALE**

3/16" = 1'-0" ON ORIGINAL

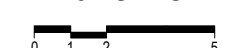


TBA PROJECT # 1221

WESTON ELDERLY HOUSING  
@ WESTON OLD LIBRARY

356 BOSTON POST RD.  
WESTON, MA 02493

CLIENT:  
TOWN OF WESTON  
11 TOWN HOUSE ROAD  
WESTON, MA 02493

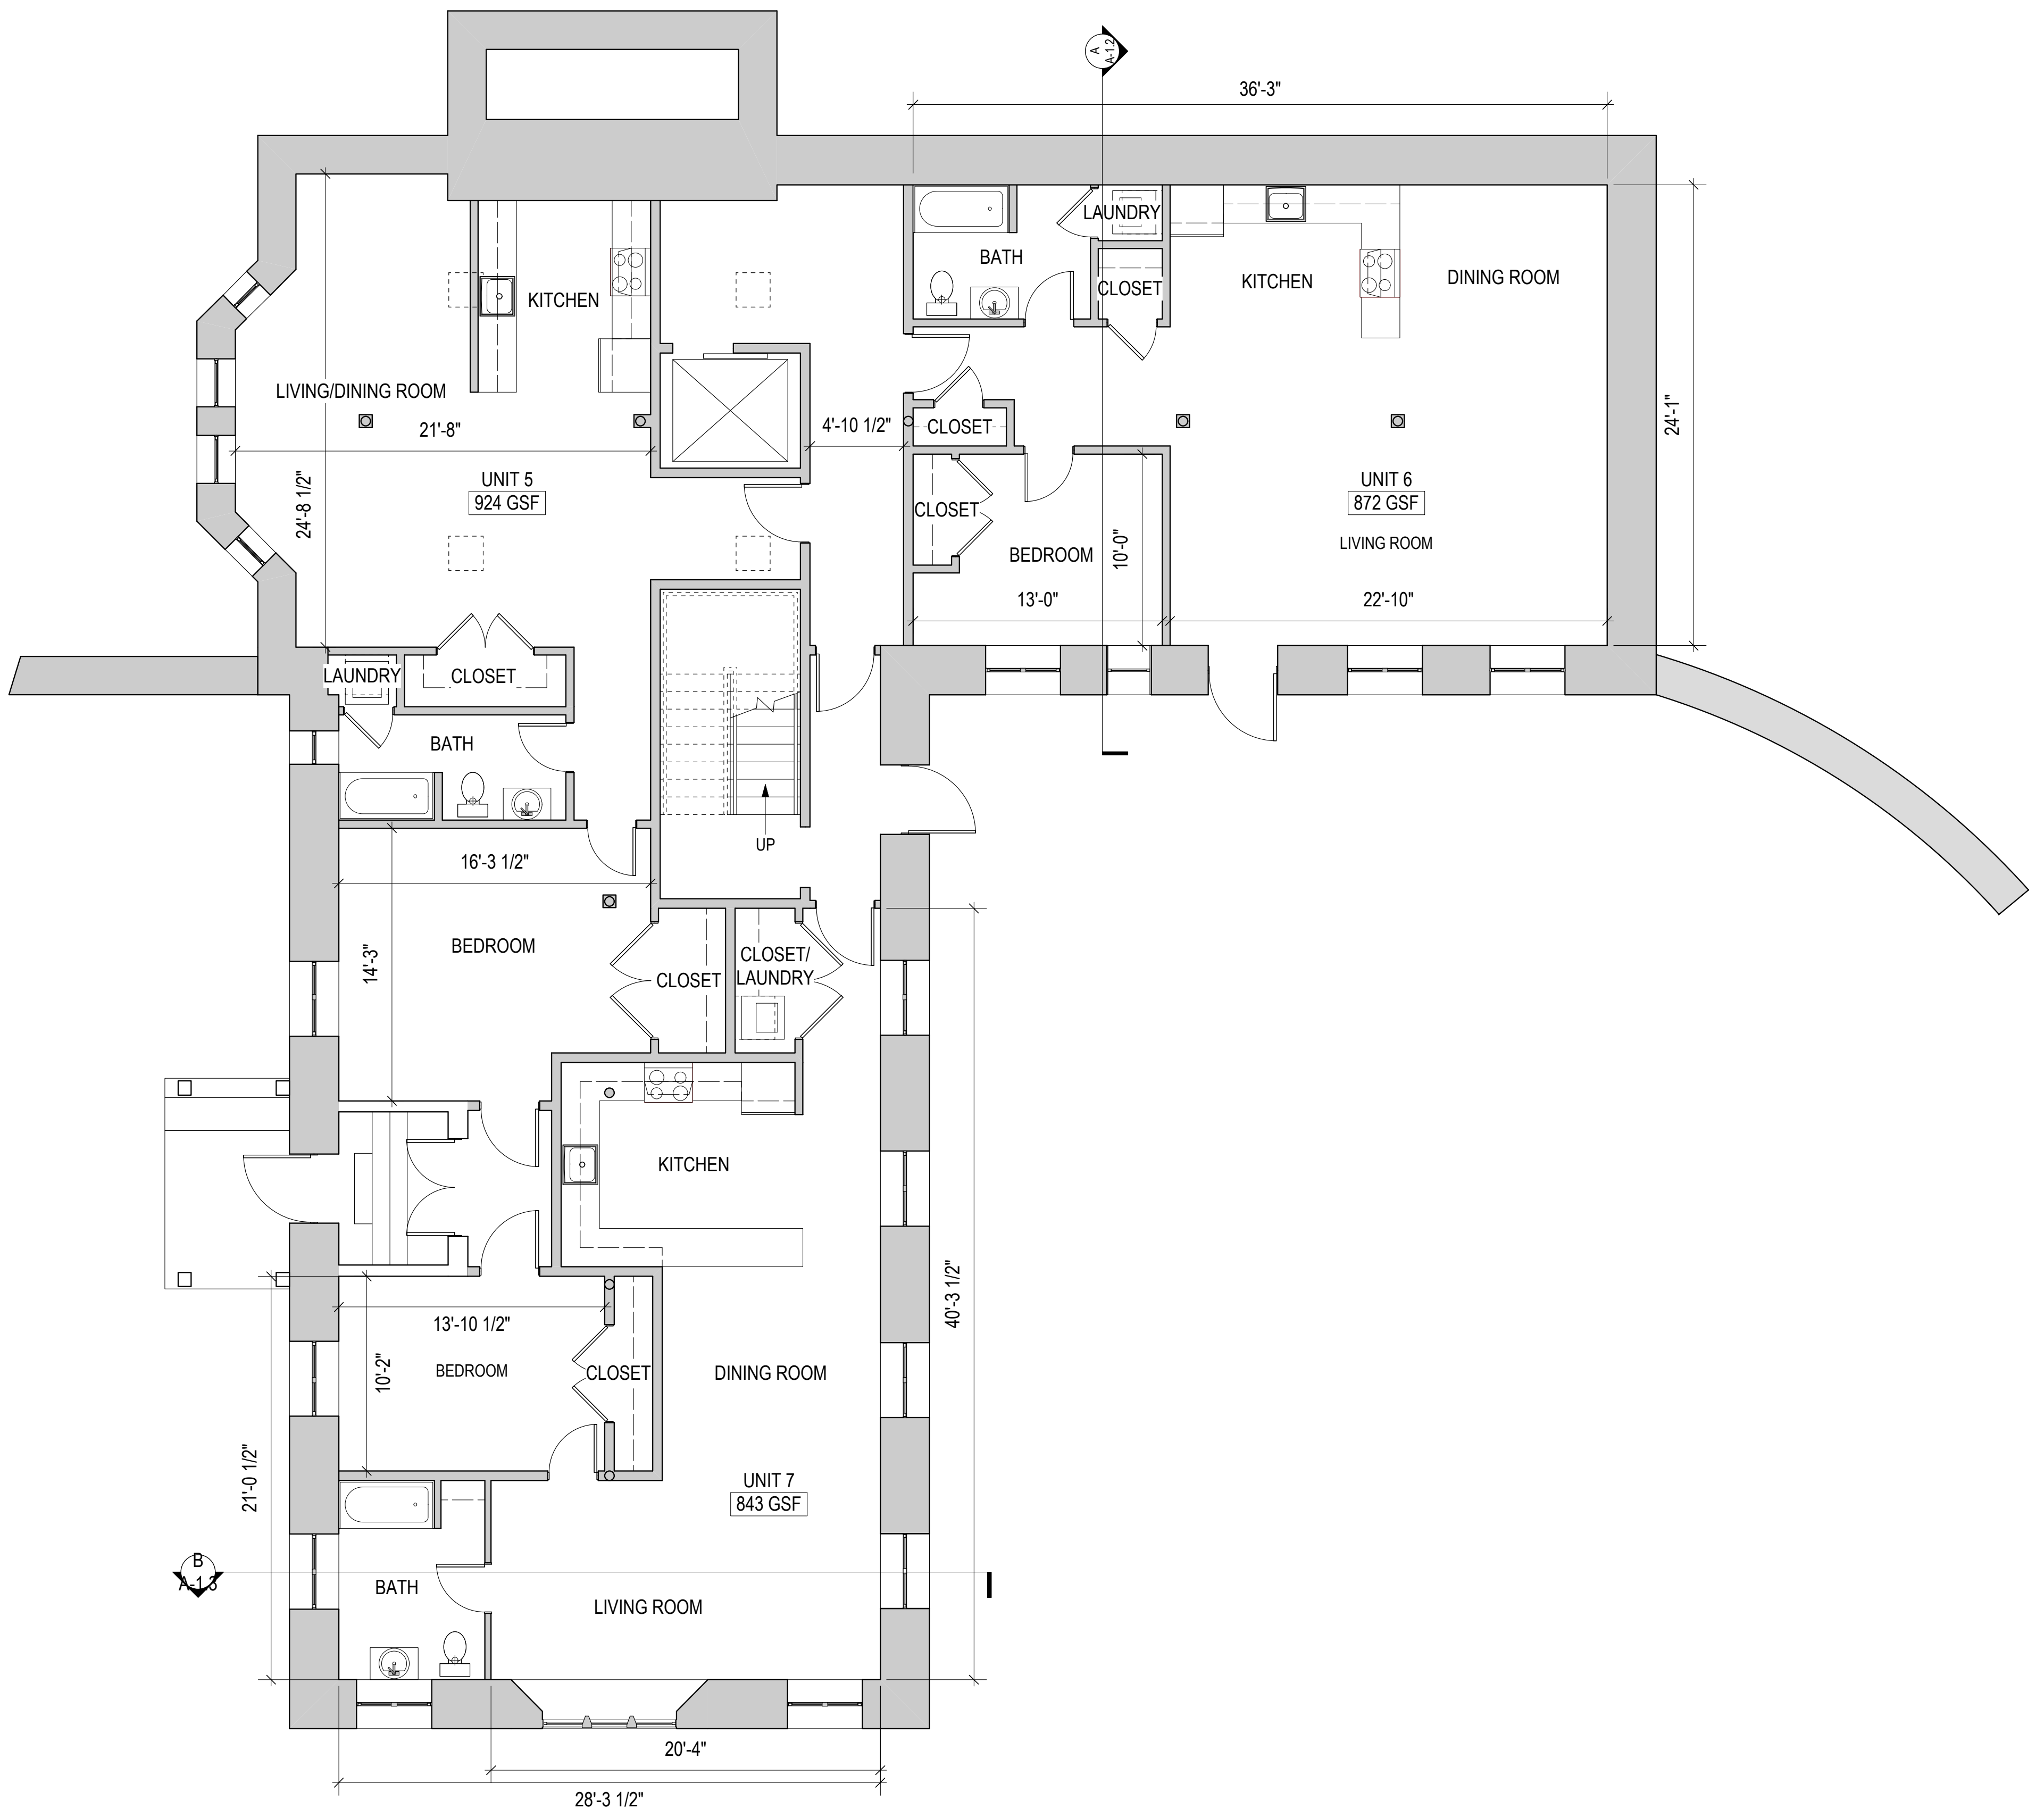


# PROPOSED BASEMENT FLOOR PLAN

**DATE OF ISSUE**

AUGUST 13, 2014

**SCALE**

3/16" = 1'-0" ON ORIGINAL

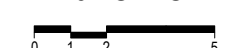


TBA PROJECT # 1221

WESTON ELDERLY HOUSING  
@ WESTON OLD LIBRARY

356 BOSTON POST RD.  
WESTON, MA 02493

CLIENT:  
TOWN OF WESTON  
11 TOWN HOUSE ROAD  
WESTON, MA 02493

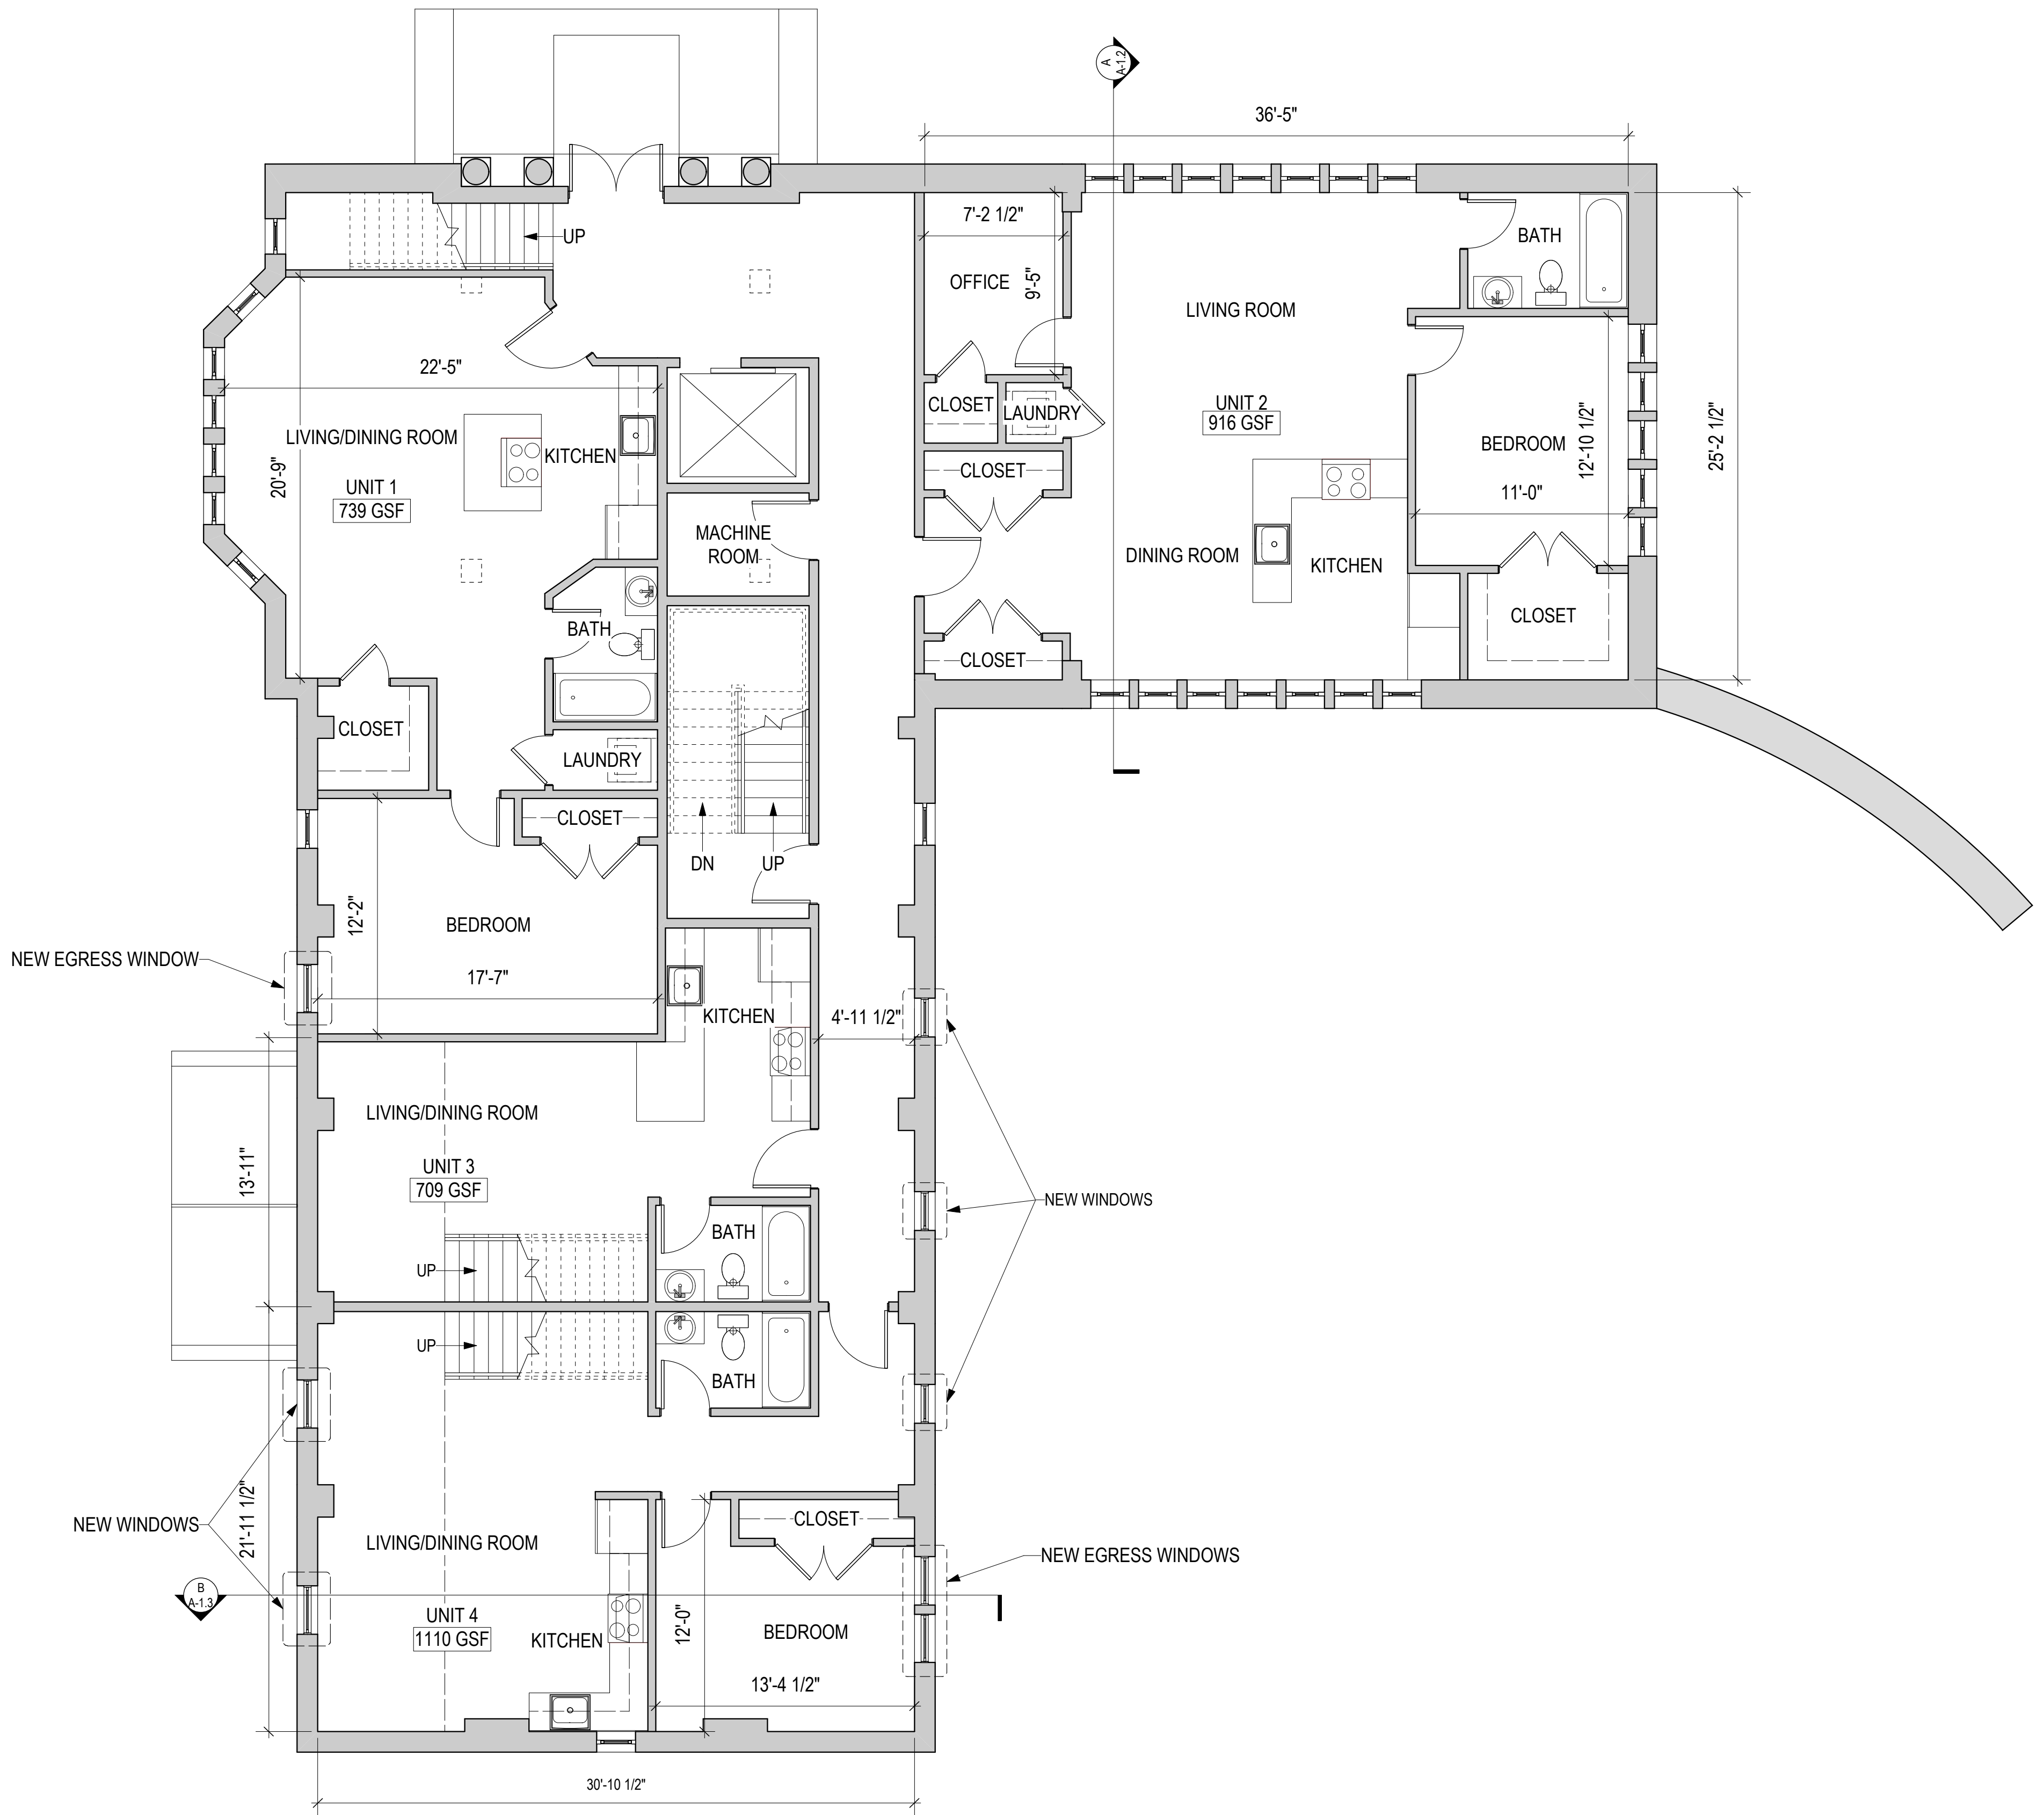


# PROPOSED FIRST FLOOR PLAN

DATE OF ISSUE

AUGUST 13, 2014

SCALE

3/16" = 1'-0" ON ORIGINAL

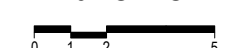


TBA PROJECT # 1221

WESTON ELDERLY HOUSING  
@ WESTON OLD LIBRARY

356 BOSTON POST RD.  
WESTON, MA 02493

CLIENT:  
TOWN OF WESTON  
11 TOWN HOUSE ROAD  
WESTON, MA 02493

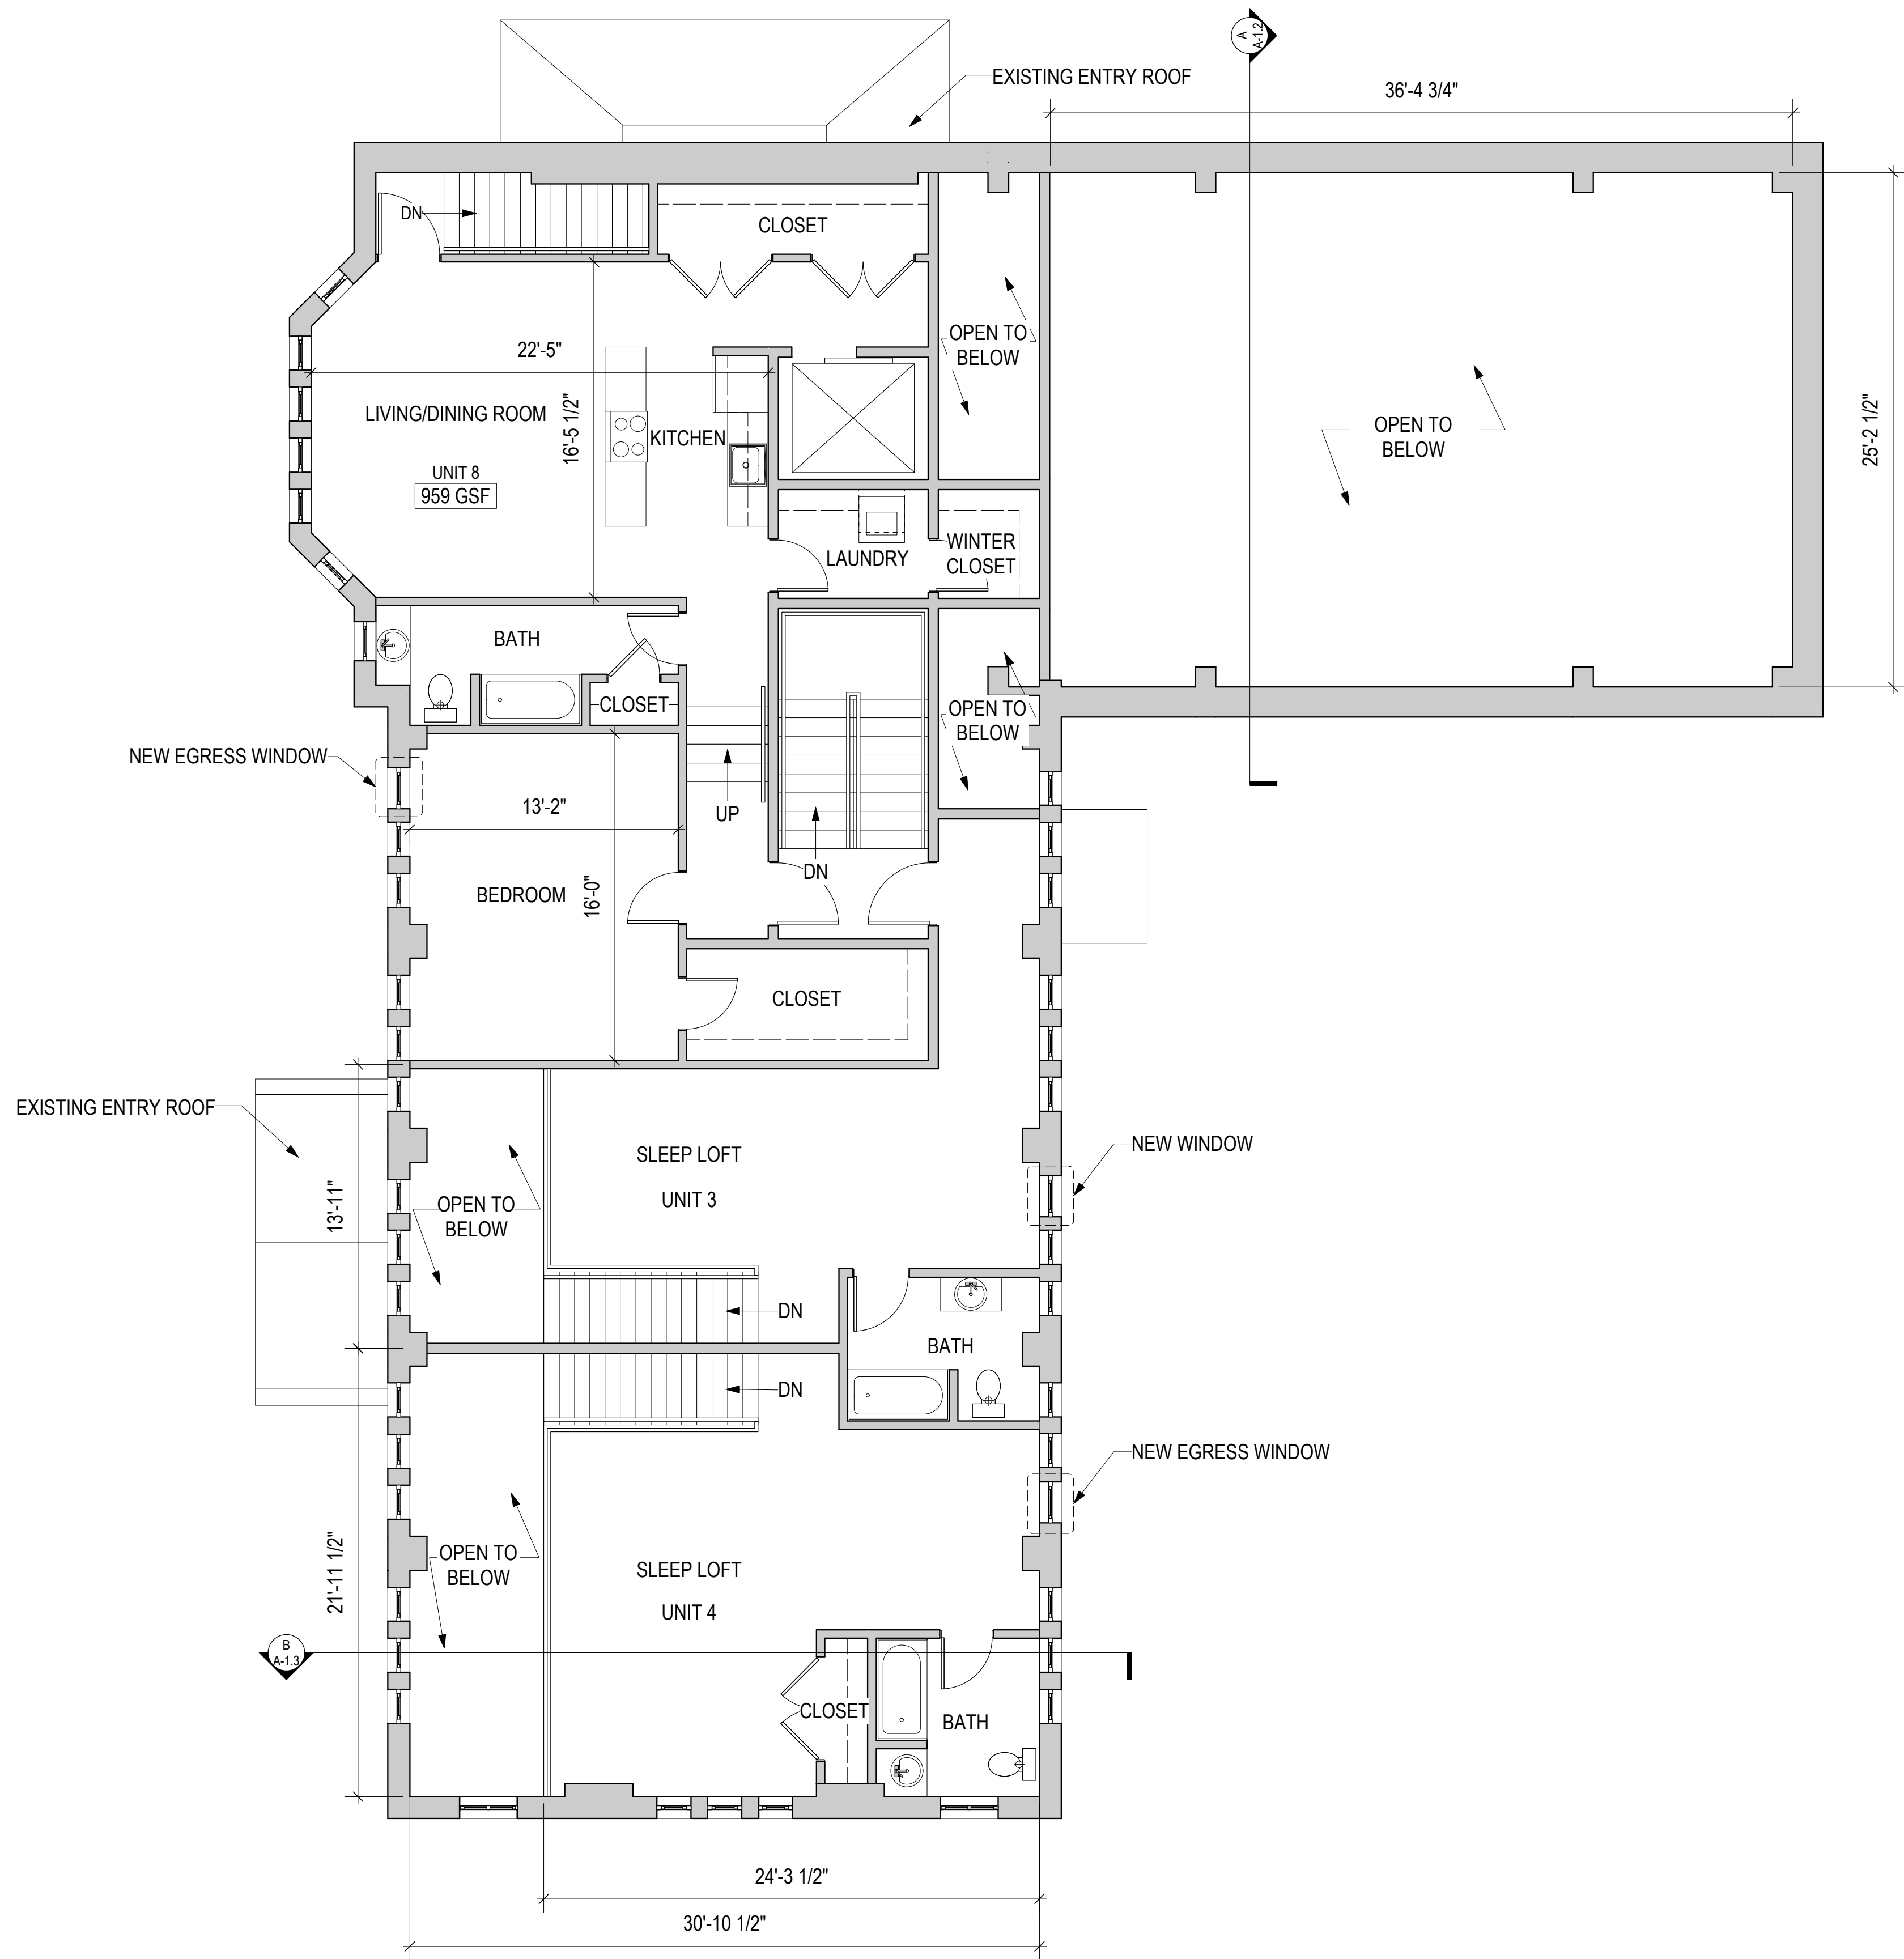


# PROPOSED MEZZANINE FLOOR PLAN OPTION 1

DATE OF ISSUE

AUGUST 11, 2014

SCALE

3/16" = 1'-0" ON ORIGINAL

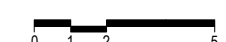


TBA PROJECT # 1221

WESTON ELDERLY HOUSING  
@ WESTON OLD LIBRARY

356 BOSTON POST RD.  
WESTON, MA 02493

CLIENT:  
TOWN OF WESTON  
11 TOWN HOUSE ROAD  
WESTON, MA 02493

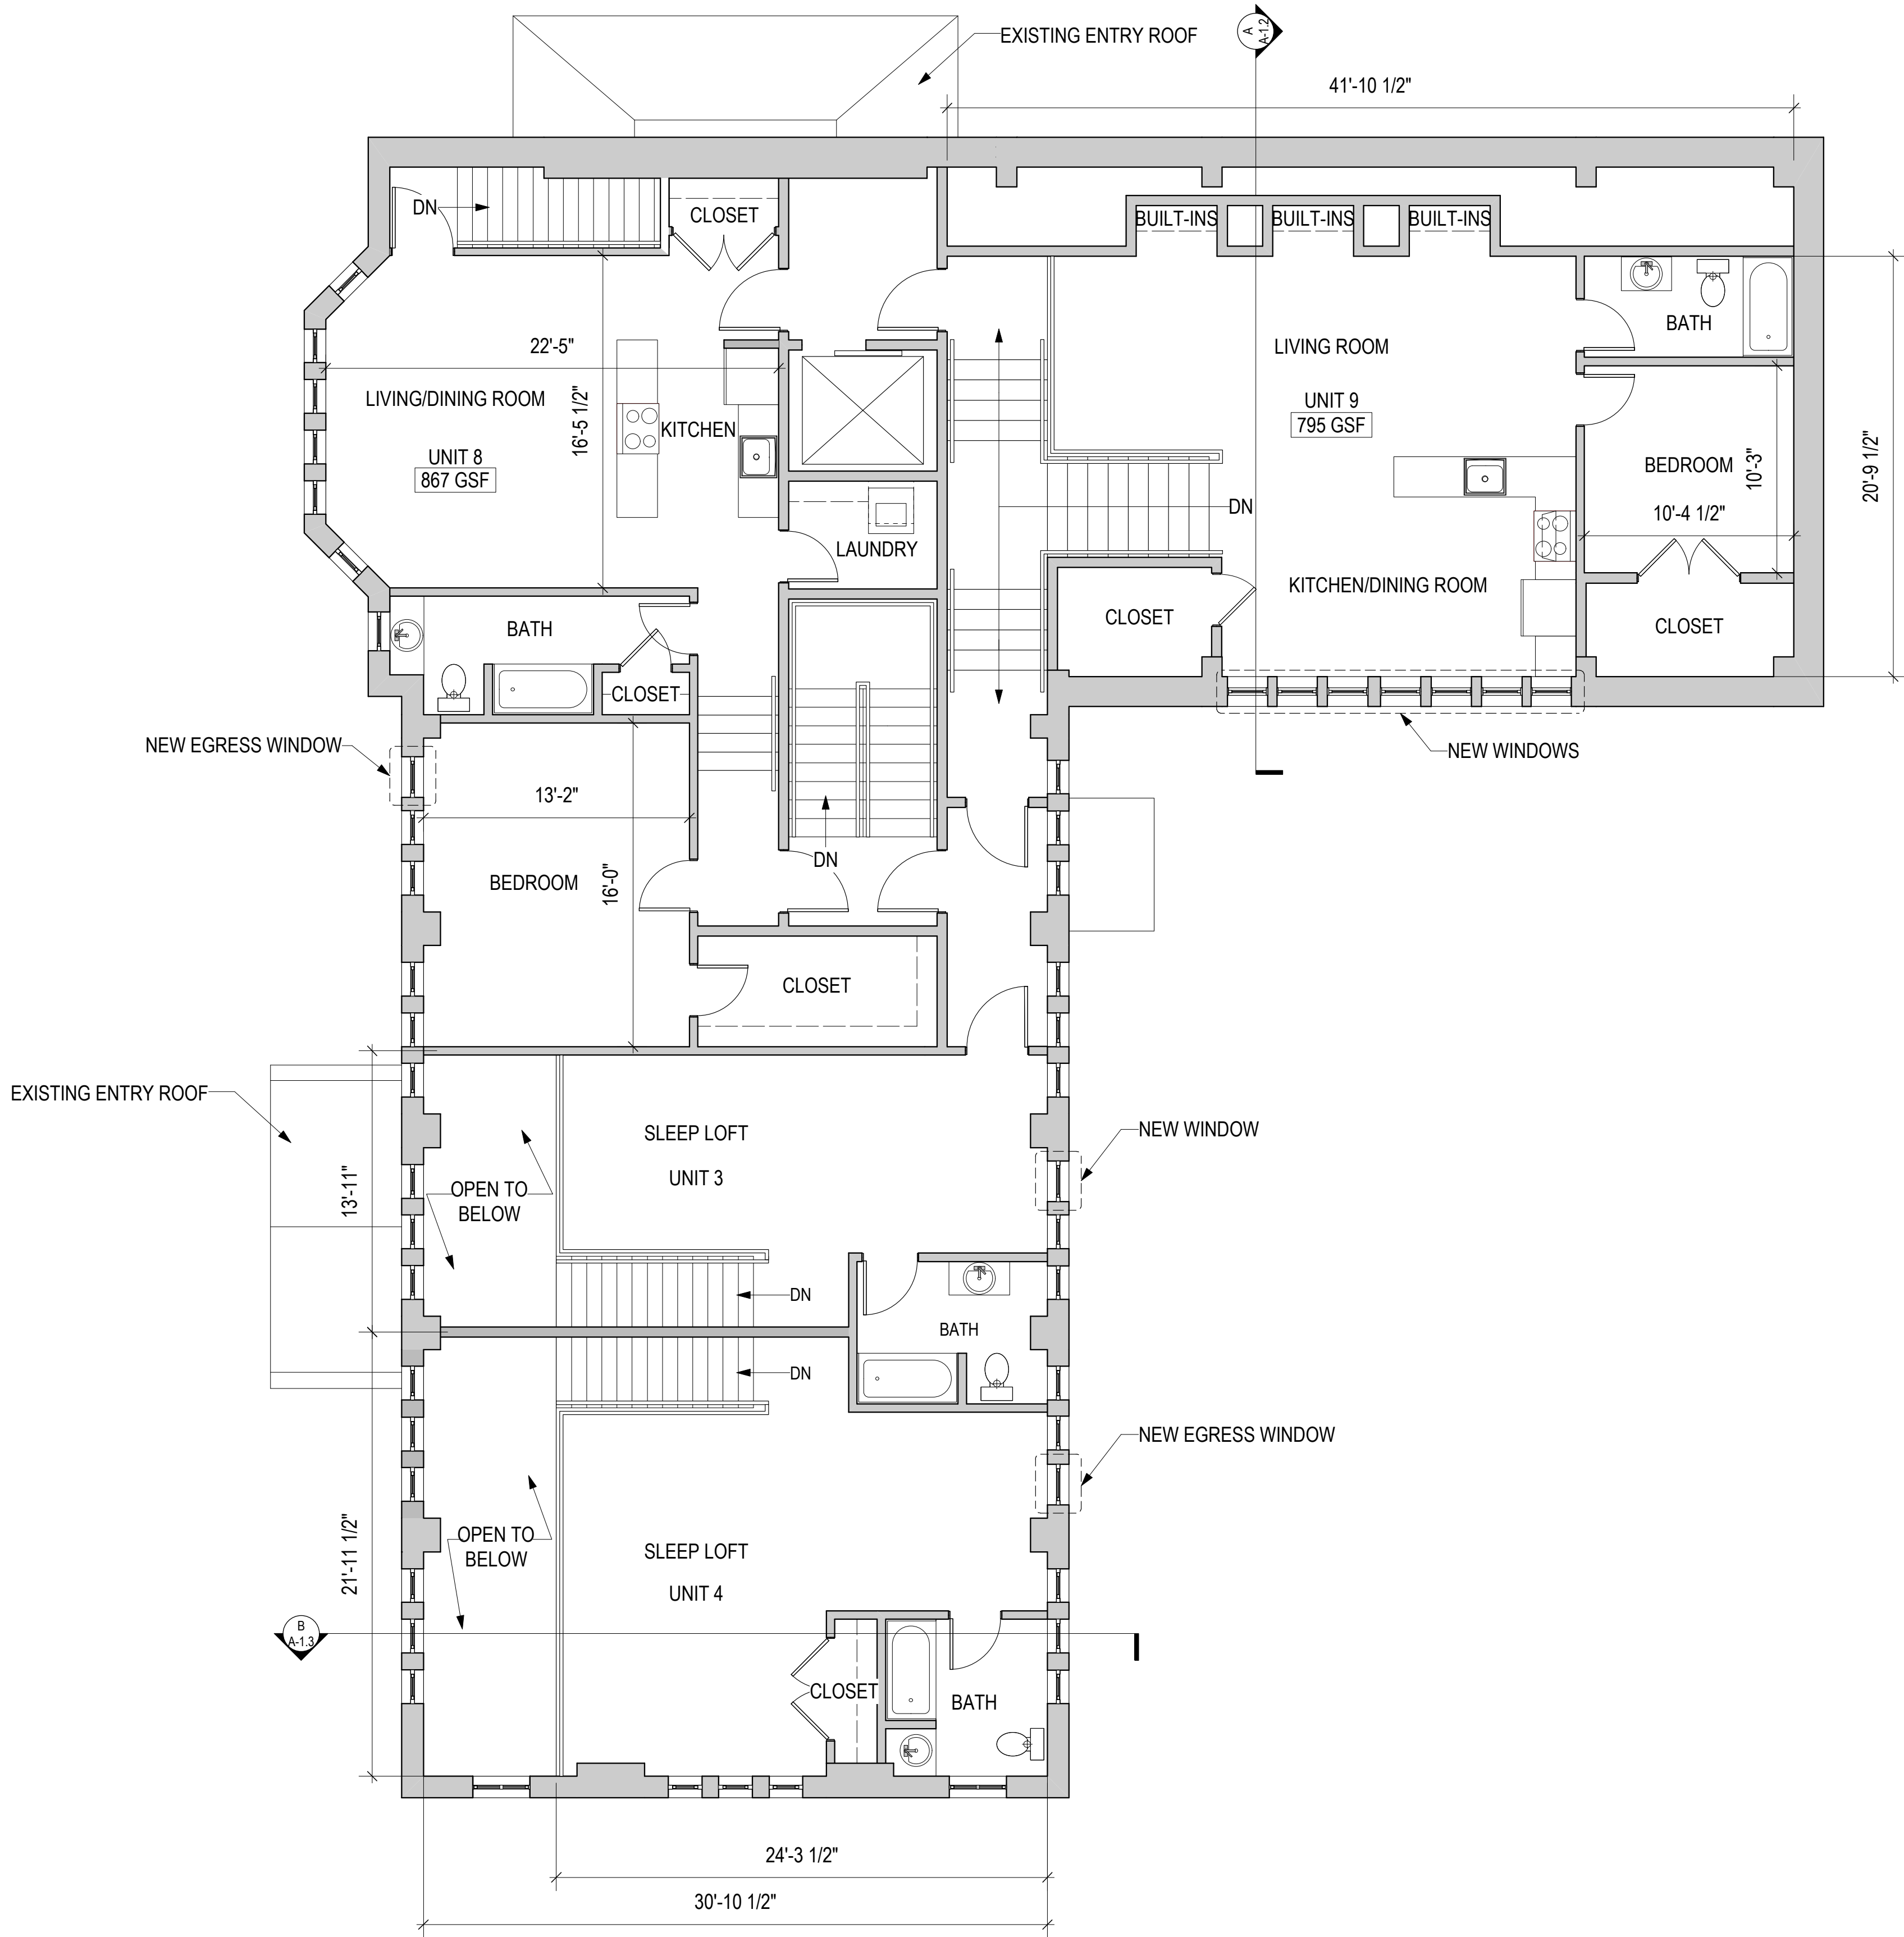


# PROPOSED MEZZANINE FLOOR PLAN OPTION 2

DATE OF ISSUE

AUGUST 11, 2014

SCALE

3/16" = 1'-0" ON ORIGINAL

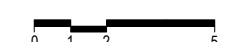

TBA PROJECT # 1221

WESTON ELDERLY HOUSING  
@ WESTON OLD LIBRARY

356 BOSTON POST RD.  
WESTON, MA 02493

CLIENT:  
TOWN OF WESTON  
11 TOWN HOUSE ROAD  
WESTON, MA 02493









TBA ARCHITECTS, INC.  
 ARCHITECTURE  
 PLANNING  
 PROJECT MANAGEMENT  
 43 BRADFORD STREET  
 CONCORD, MA 01742  
 TEL (781) 893-5828 FAX (781) 893-5834  
 WWW.TBAARCHITECTS.COM

WESTON ELDERLY  
 HOUSING @  
 WESTON OLD  
 LIBRARY

356 BOSTON POST  
 RD.  
 WESTON, MA 02493

CLIENT:  
 TOWN OF WESTON  
 11 TOWN HOUSE ROAD  
 WESTON, MA 02493

DRAWN BY	CHECKED BY	COPYRIGHT
AJR	MRF/RSJ	2014


NO.	REVISIONS

REVISIONS

DATE OF ISSUE  
 AUGUST 13, 2014

SCALE  
  
 1/4" = 1'-0" ON ORIGINAL

TBA PROJECT # 1221

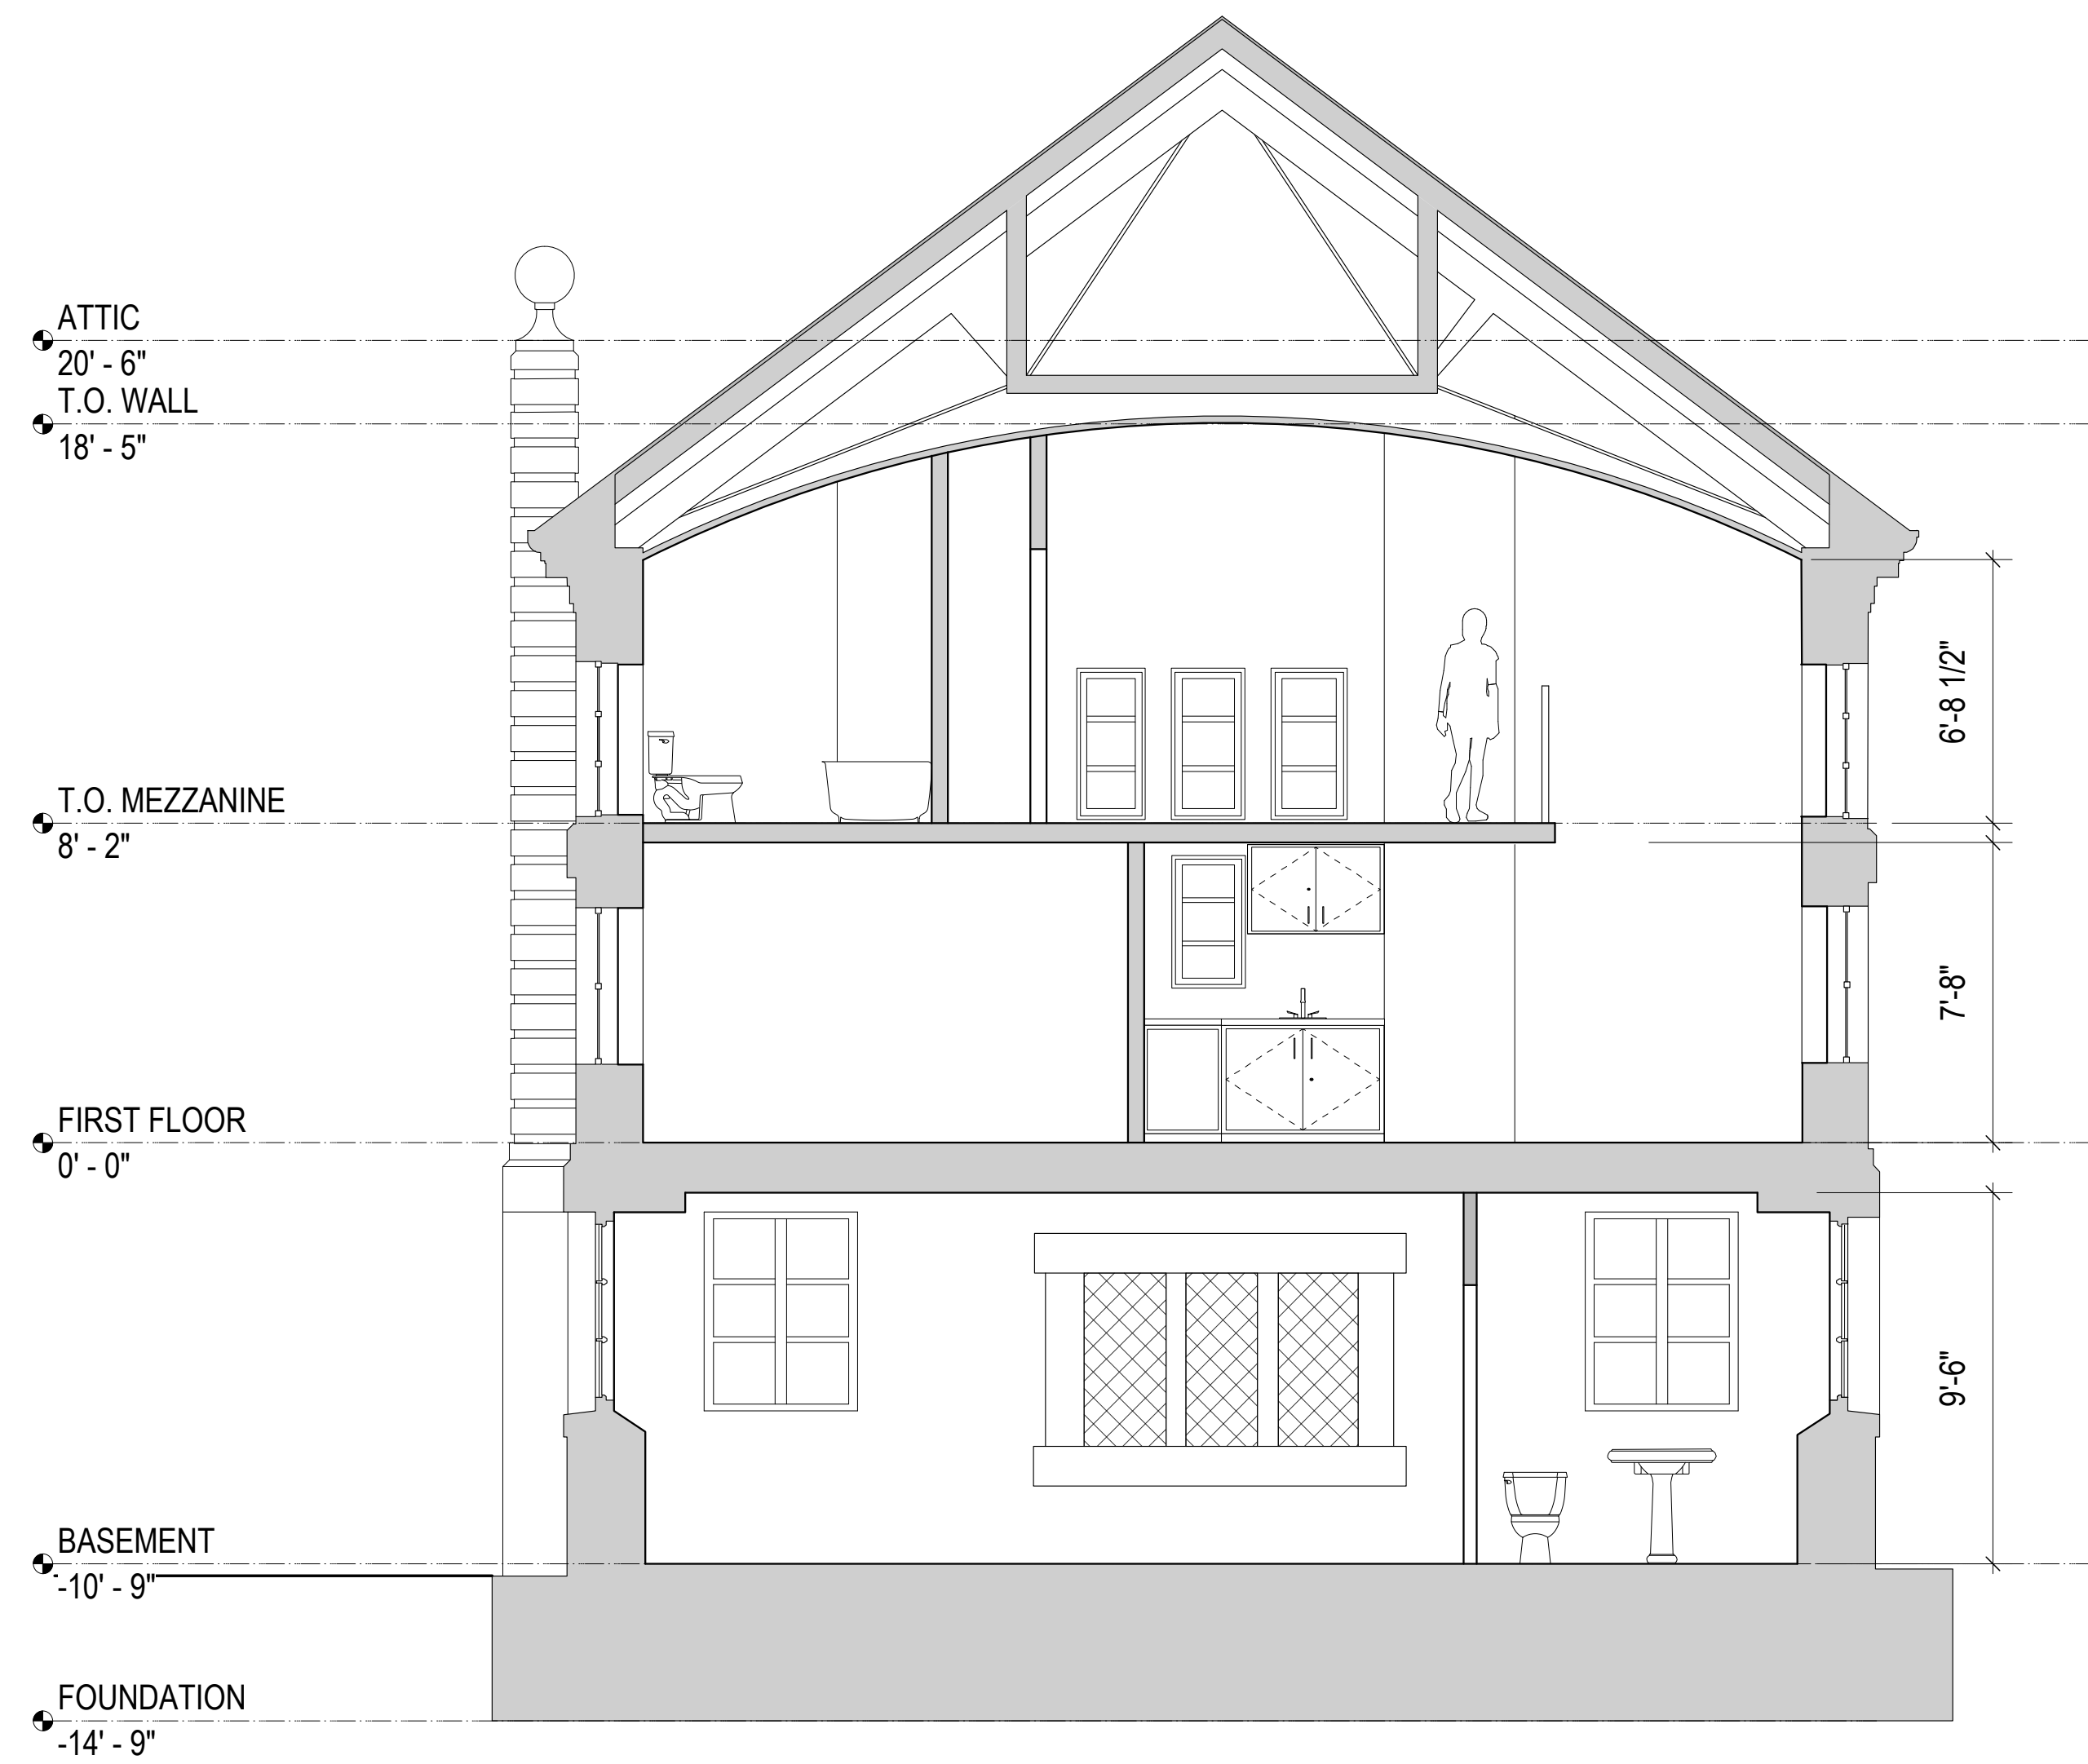

PROPOSED SECTION B

NOT USED





TBA ARCHITECTS, INC.  
 ARCHITECTURE  
 PLANNING  
 PROJECT MANAGEMENT  
 43 BRADFORD STREET  
 CONCORD, MA 01742  
 TEL (781) 893-5828 FAX (781) 893-5834  
 WWW.TBARCHITECTS.COM



WESTON ELDERLY  
 HOUSING @  
 WESTON OLD  
 LIBRARY


356 BOSTON POST  
 RD.  
 WESTON, MA 02493

CLIENT:  
 TOWN OF WESTON  
 11 TOWN HOUSE ROAD  
 WESTON, MA 02493

DRAWN BY	CHECKED BY	COPYRIGHT
AJR	MRF/RSJ	2014

REVISIONS

DATE OF ISSUE  
 AUGUST 13, 2014

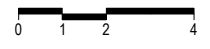SCALE  
  
 1/4" = 1'-0" ON ORIGINAL

TBA PROJECT # 1221

Date: 8/11/14 File name: 1221 Weston Library Revamp 7-28-14.rvt

# PROPOSED SOUTH ELEVATION OPTION 1



TBA ARCHITECTS, INC.  
 ARCHITECTURE  
 PLANNING  
 PROJECT MANAGEMENT  
 43 BRADFORD STREET  
 CONCORD, MA 01742  
 TEL (781) 893-5828 FAX (781) 893-5834  
 WWW.TBAARCHITECTS.COM



LOCATION OF NEW WINDOWS

WESTON ELDERLY  
 HOUSING @  
 WESTON OLD  
 LIBRARY

356 BOSTON POST  
 RD.  
 WESTON, MA 02493

CLIENT:  
 TOWN OF WESTON  
 11 TOWN HOUSE ROAD  
 WESTON, MA 02493

DRAWN BY	CHECKED BY	COPYRIGHT
AJR	MRF/RSJ	2014

REVISIONS

DATE OF ISSUE  
 AUGUST 13, 2014

SCALE  
  
 1/4" = 1'-0" ON ORIGINAL

TBA PROJECT # 1221

Date: 8/11/14  
 File name: 1221 Weston Library Release 2-28-14.rvt

PROPOSED SOUTH ELEVATION OPTION 2



TBA ARCHITECTS, INC.  
 ARCHITECTURE  
 PLANNING  
 PROJECT MANAGEMENT  
 43 BRADFORD STREET  
 CONCORD, MA 01742  
 TEL (781) 893-5828 FAX (781) 893-5834  
 WWW.TBAARCHITECTS.COM



LOCATION OF NEW WINDOWS

WESTON ELDERLY  
 HOUSING @  
 WESTON OLD  
 LIBRARY

356 BOSTON POST  
 RD.  
 WESTON, MA 02493


CLIENT:  
 TOWN OF WESTON  
 11 TOWN HOUSE ROAD  
 WESTON, MA 02493

DRAWN BY	CHECKED BY	COPYRIGHT
AJR	MRFR/SJ	2014

REVISIONS

REVISIONS

DATE OF ISSUE  
 AUGUST 13, 2014

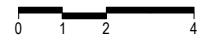SCALE  
  
 1/4" = 1'-0" ON ORIGINAL

TBA PROJECT # 1221

Date: 8/11/14  
 File name: 1221 Weston Library Revamp 7-28-14.rvt

PROPOSED EAST ELEVATION





TBA ARCHITECTS, INC.  
 ARCHITECTURE  
 PLANNING  
 PROJECT MANAGEMENT  
 43 BRADFORD STREET  
 CONCORD, MA 01742  
 TEL (781) 893-5828 FAX (781) 893-5834  
 WWW.TBARCHITECTS.COM



LOCATION OF NEW WINDOWS

WESTON ELDERLY  
 HOUSING @  
 WESTON OLD  
 LIBRARY

356 BOSTON POST  
 RD.  
 WESTON, MA 02493

CLIENT:  
 TOWN OF WESTON  
 11 TOWN HOUSE ROAD  
 WESTON, MA 02493

DRAWN BY	CHECKED BY	COPYRIGHT
AJR	MRF/RSJ	2014

REVISIONS

REVISIONS

DATE OF ISSUE  
 AUGUST 13, 2014

SCALE  
  
 1/4" = 1'-0" ON ORIGINAL

TBA PROJECT # 1221

Date: 8/11/14  
 File name: 1221 Weston Library Revamp 7-26-14.rvt

# PROPOSED WEST ELEVATION